


# EXTERIOR CORNICE PAINT LF 24 LF

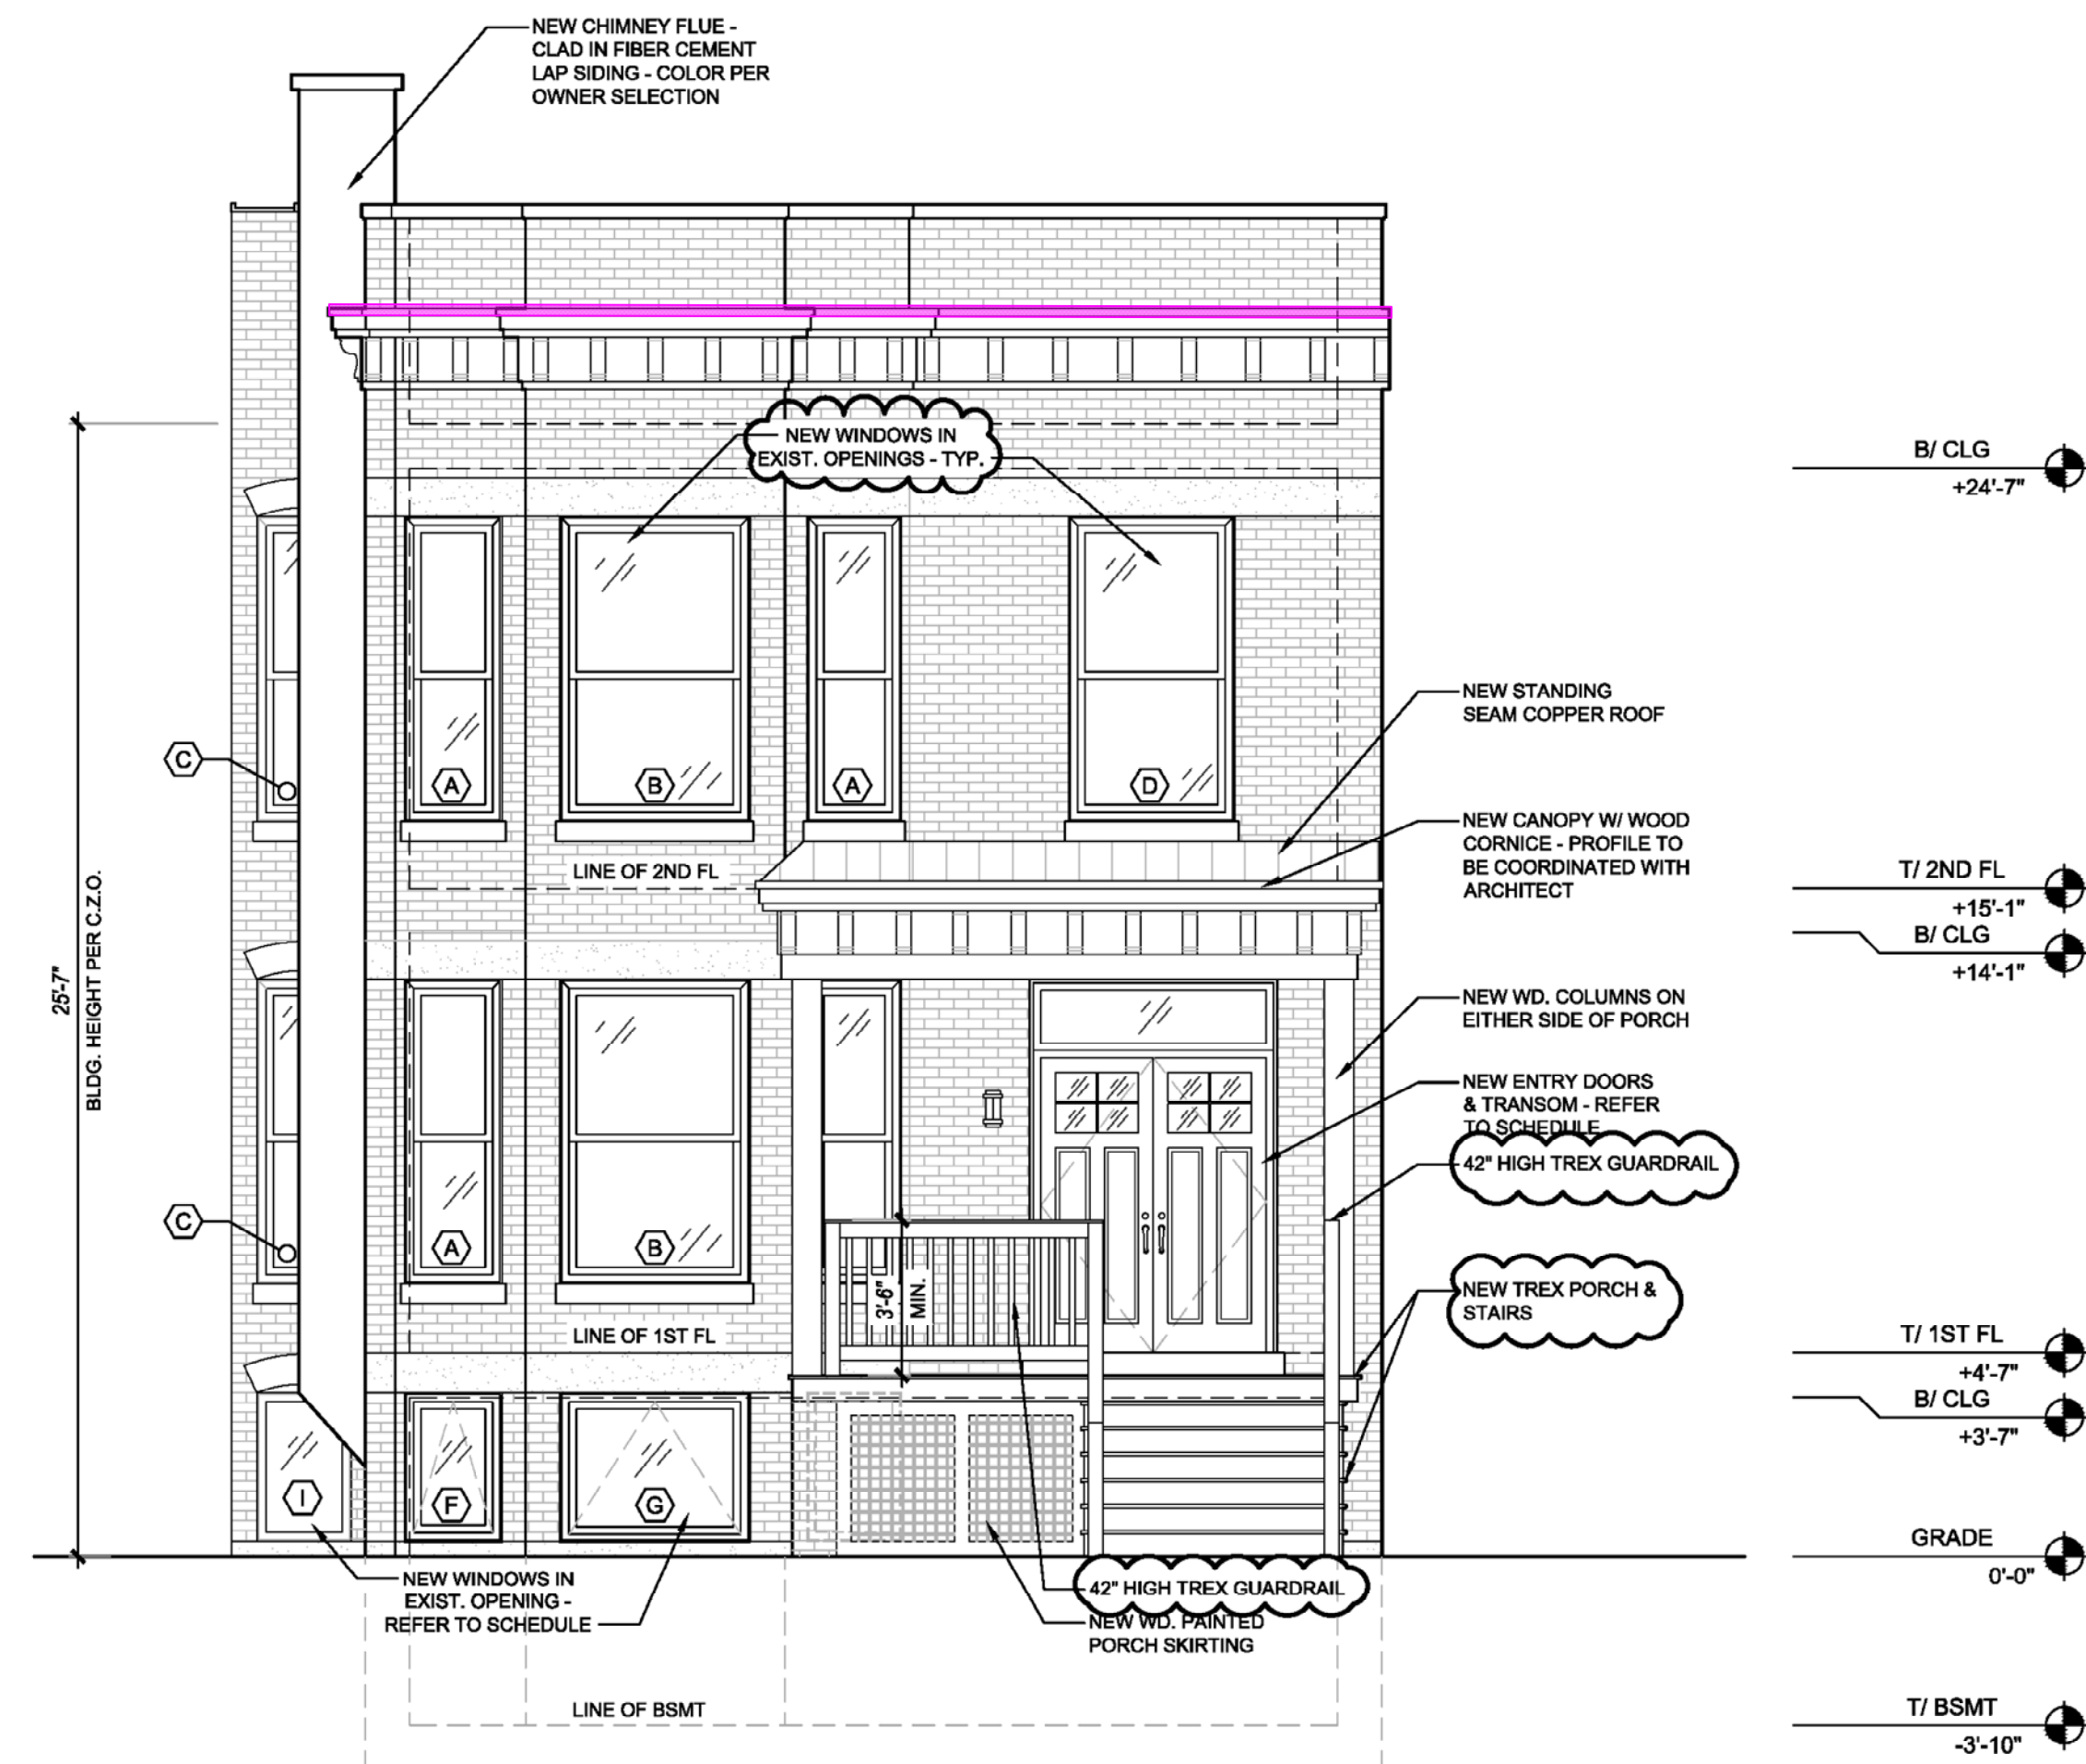

SPACE  
ARCHITECTS + PLANNERS

2149 N. TALMAN AVENUE  
CHICAGO, IL 60647  
312.829.6666  
www.spacearchplan.com

SP | Engineers  
Consulting Structural Engineers  
134 N. LaSalle, Suite 1930 Chicago, IL 60602  
Phone: 312.332.2800  
Fax: 312.332.2820

CONSULTANTS

PROJECT NAME:  
SMITH YATES RESIDENCE

PROJECT INFO

PROJECT NO.  
14.013.03

PROJECT TEAM:  
JEAN DUFRESNE  
MICHAEL BAZZELL  
ANGEL VALTIERRA  
MARIA CONTRERAS

ISSUE

06.09.14 - ISSUED FOR BID  
06.24.14 - ISSUED FOR REVISED BID  
00/00/00 - ISSUED FOR  
00/00/00 - ISSUED FOR  
00/00/00 - ISSUED FOR

CERTIFICATION

SHEET TITLE

EXTERIOR  
ELEVATION

SHEET #

A2.0